



The scale of the drawing is only valid for A3 format printing



**Legend**

Site Location and Project Site Boundary

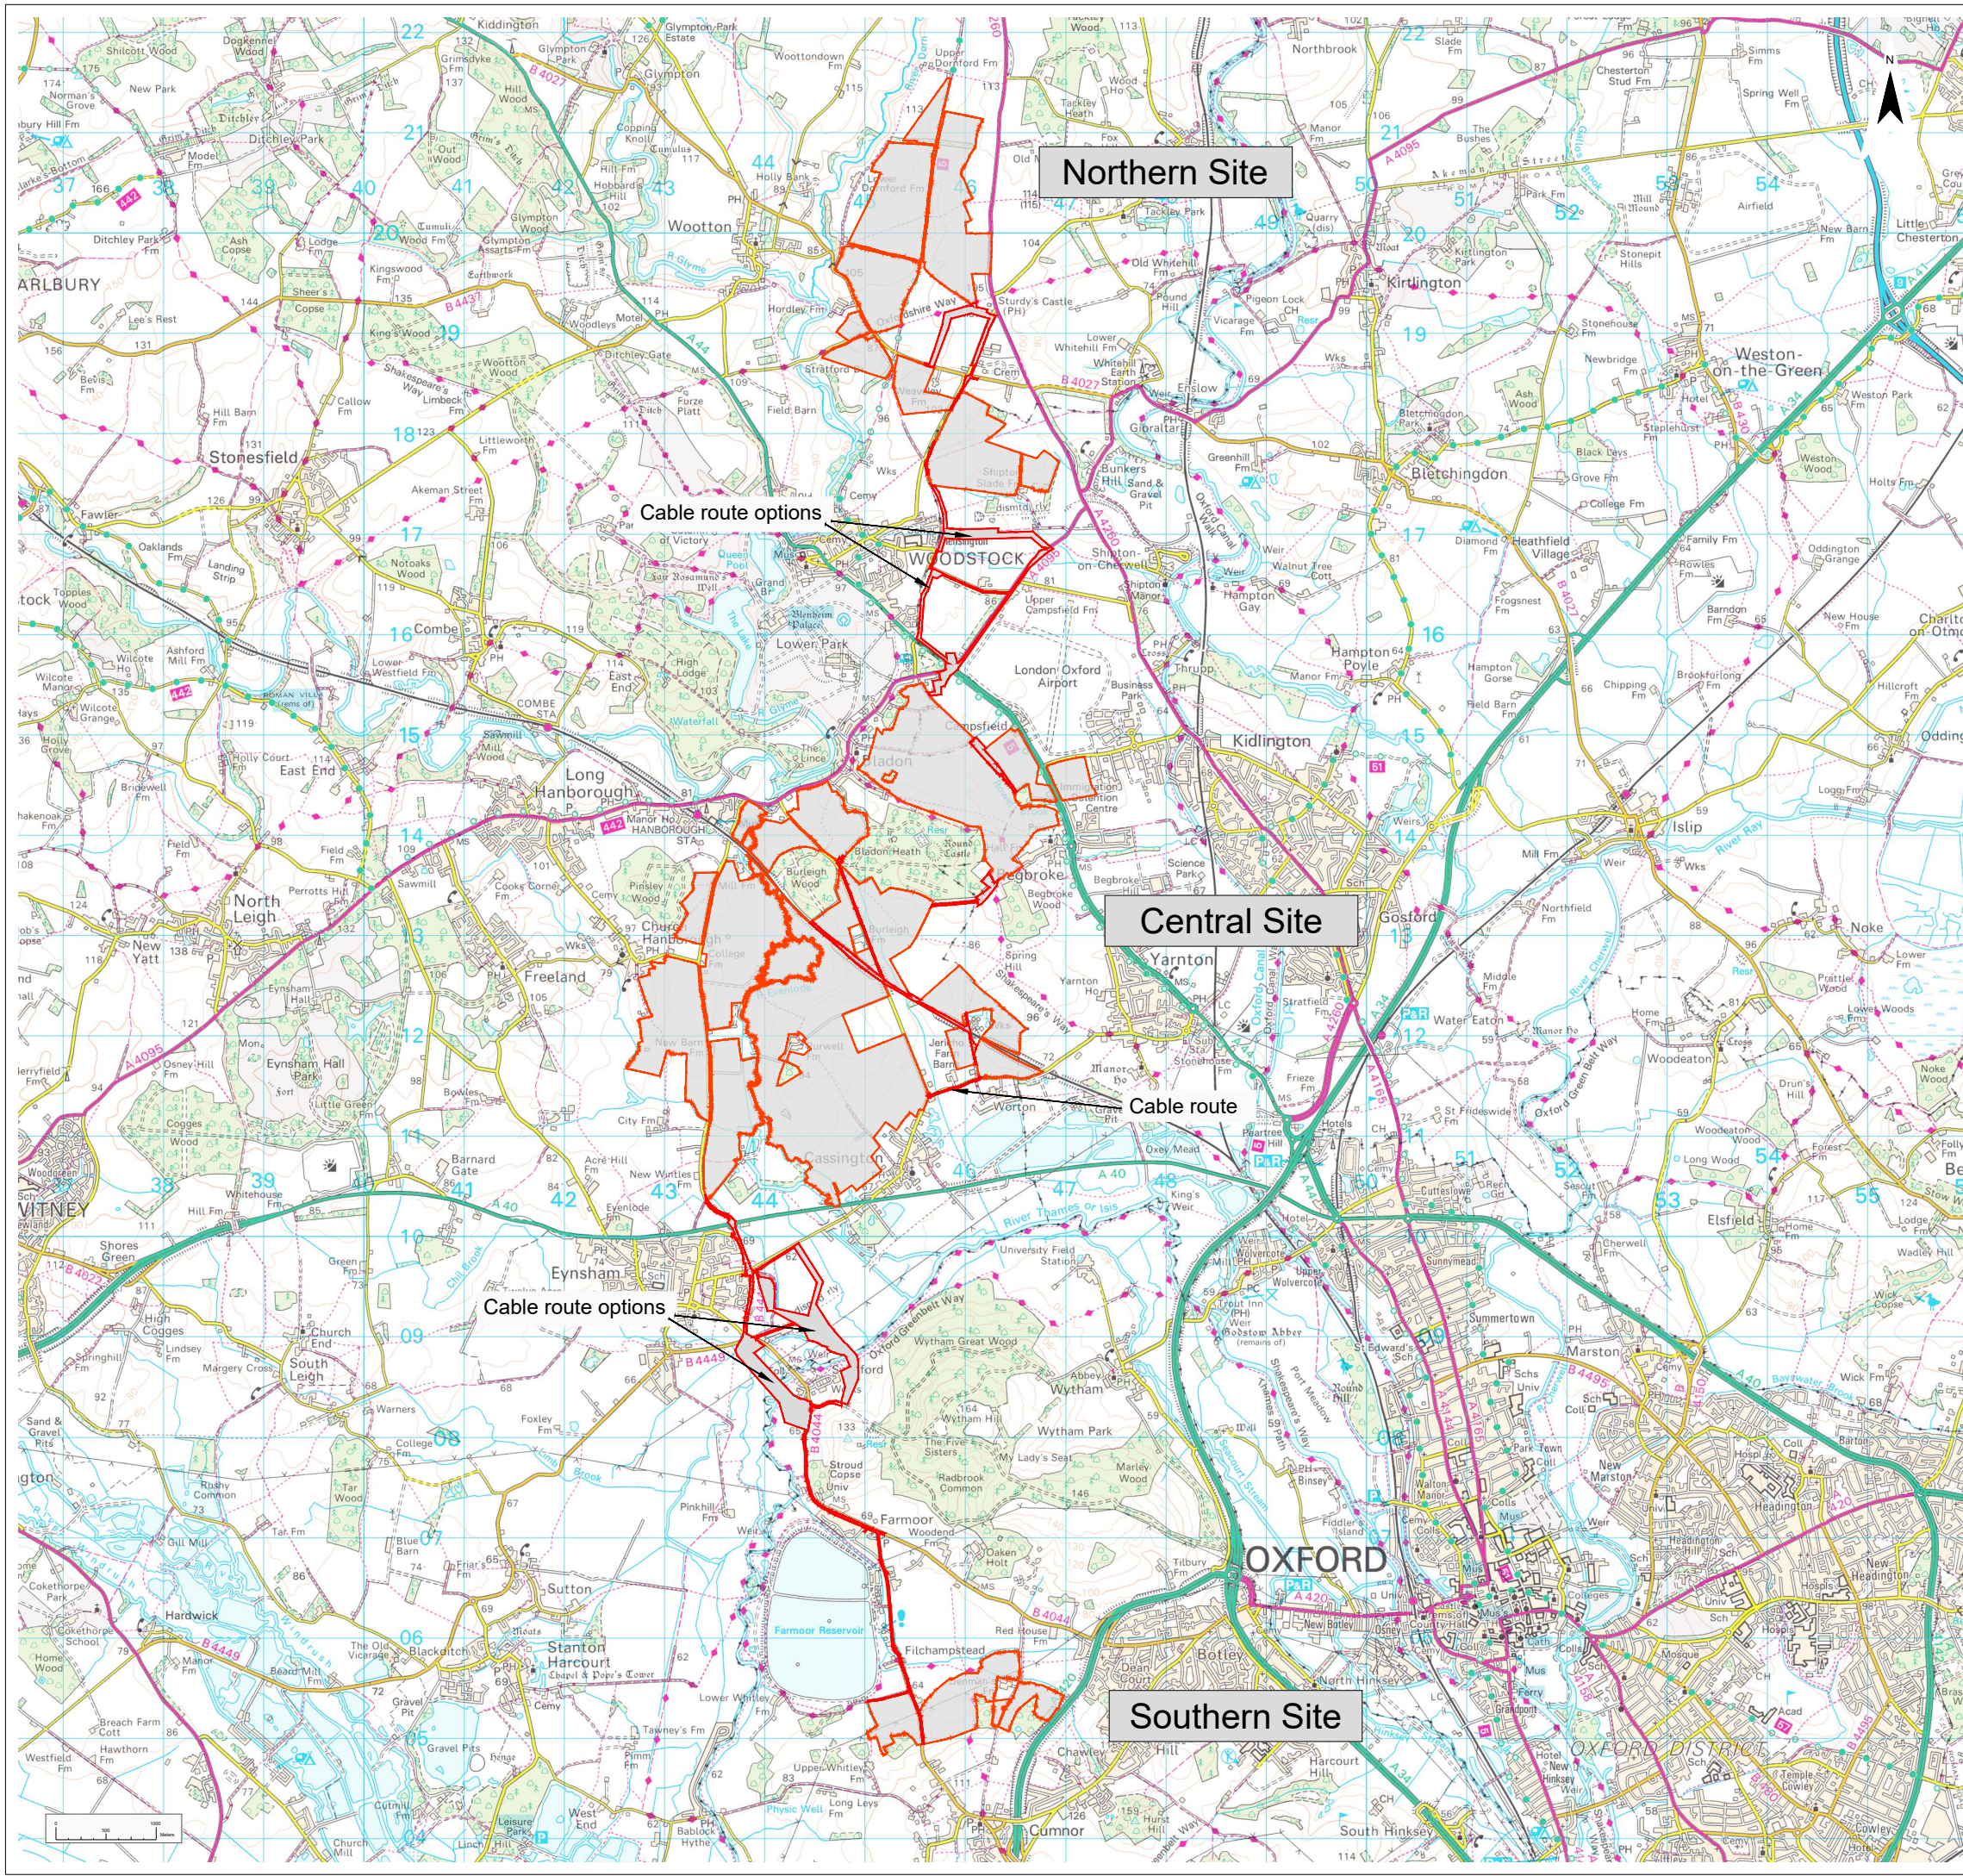

Project		Status			
Botley West Solar Farm		Final			
Id.	Changes	Date	Name	Date	Name
				10.10.2023	V. Guskova
				10.10.2023	T. Dahl
Project-PH					
Project-No					
A	Created	10.10.2023	VG	Drawing No	prj-01-0700
CAD-data name: 231010 Botley West Site Location plan.dwg					
Scale: 1:65000		at A3		DIM: m	
Plan					
Site Location and Project Site Boundary					
Figure 1.1					
Overview					
		Photovoltaic Development Partners GmbH Kurfürstendamm 52 10707 Berlin, Germany			